


07/19/16 10:16:20 AM D:\MY DOCUMENTS\RVV07 JOURNEY 34H\HdMkLP FL.DWG

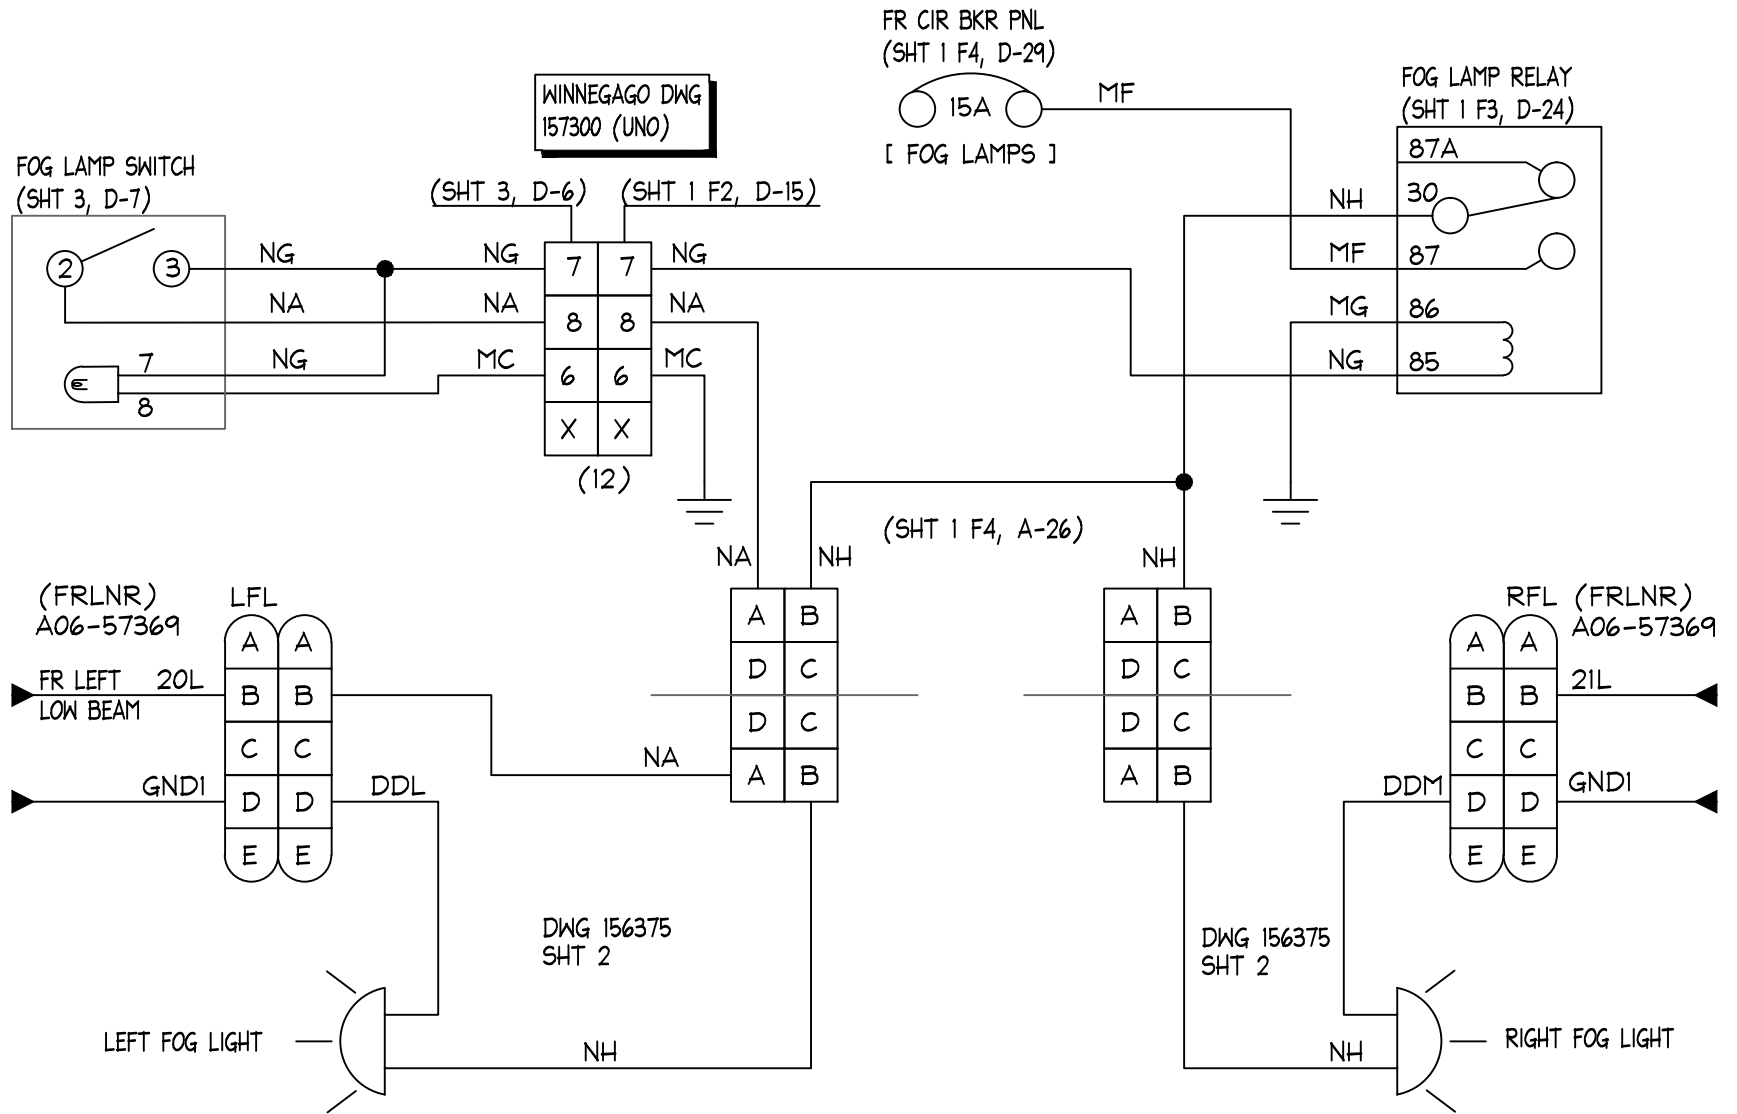

SCALE: N/A	PROJECT: WINNEBAGO JOURNEY	TITLE: FOG LIGHT CIRCUIT	REVISION 0
DRAWN: JIM EXLER	LOC: PROJECT LOC	DRG: FOG LTS	
DATE: 6/3/16	JOB NO: 34H	HdMkLp FL.dwg	